





LANDLORD NEITHER REPRESENTS NOR WARRANTS THAT THE INFORMATION SHOWN ON THIS PLAN WILL OCCUPY SPACE IN THE SHOPPING CENTER EITHER AS SHOWN ON THE PLAN OR OTHERWISE. SQUARE FOOTAGE IS APPROXIMATE AND WILL BE VERIFIED PURSUANT TO A DEFINITIVE LEASE DOCUMENT.

Wilmore Management Group, LLC
1285 Scottsville Road
Rochester, New York 14624
Telephone: (855) 484-9400
Commercial Real Estate
Development & Management

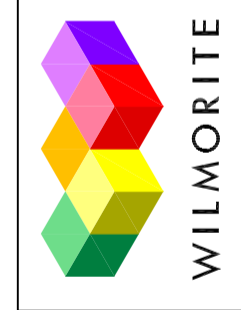

EASTVIEW MALL
VICTOR, NEW YORK
SITE PLAN

S-1
DATE: 9-15-06
SCALE: 1"=150'
DRAWN BY: AGG

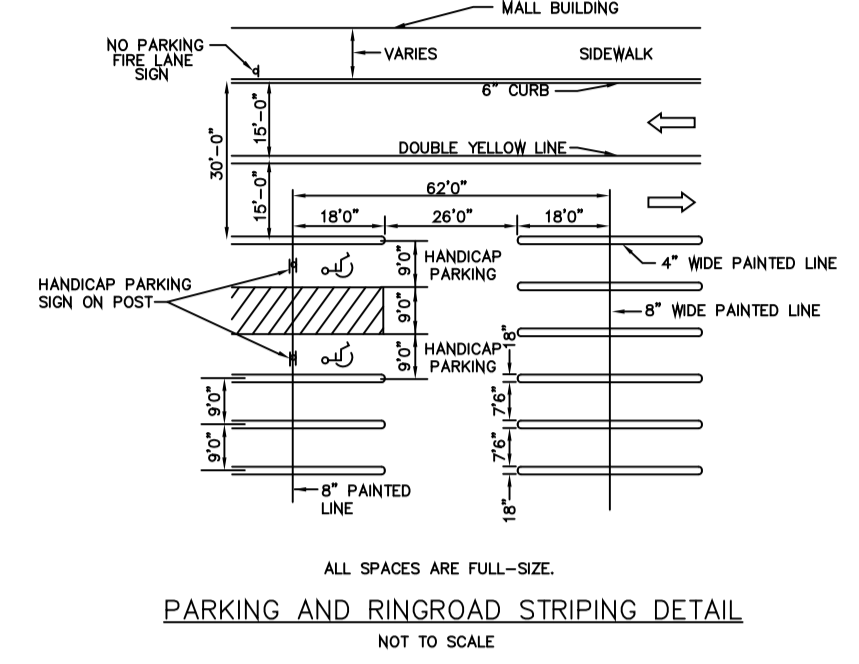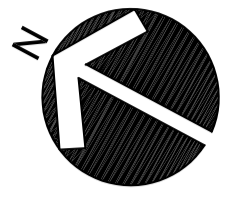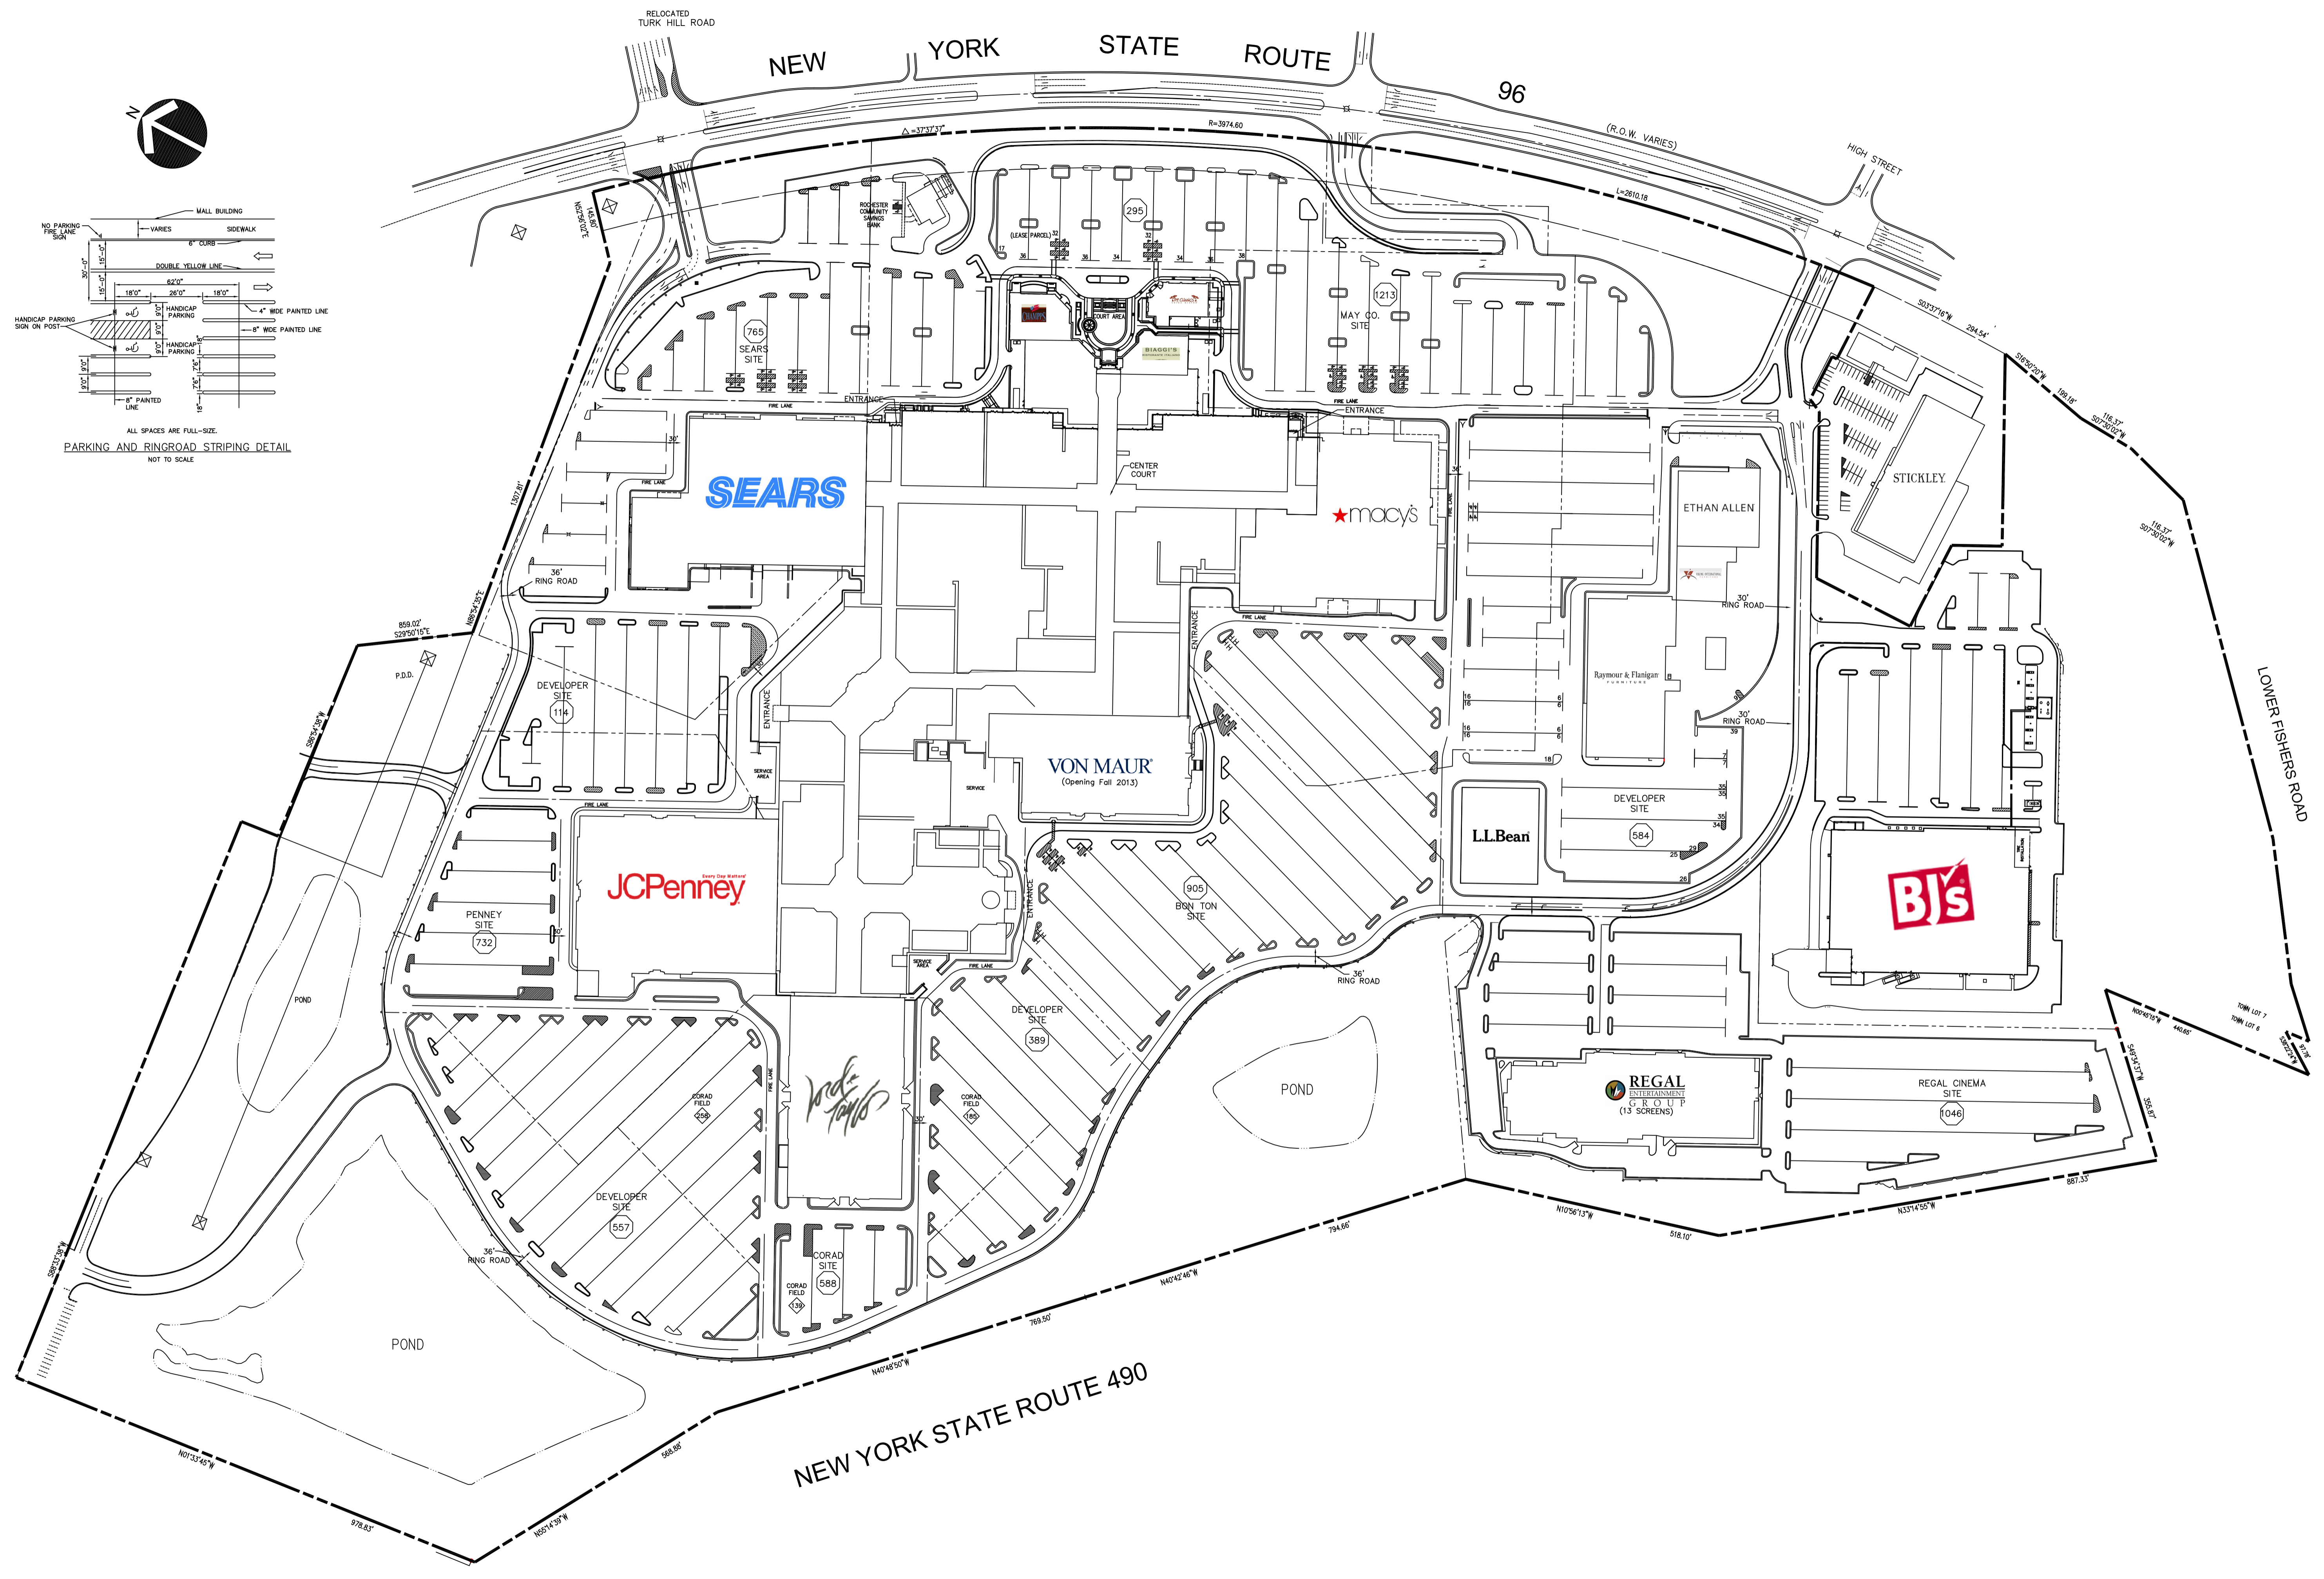

PRELIMINARY DRAFT
FOR DISCUSSION PURPOSES ONLY